


PIPOC 2023

HALL 4 - HALL 5, GROUND FLOOR

KUALA LUMPUR CONVENTION CENTRE (KLCC)

7th - 9th NOVEMBER 2023

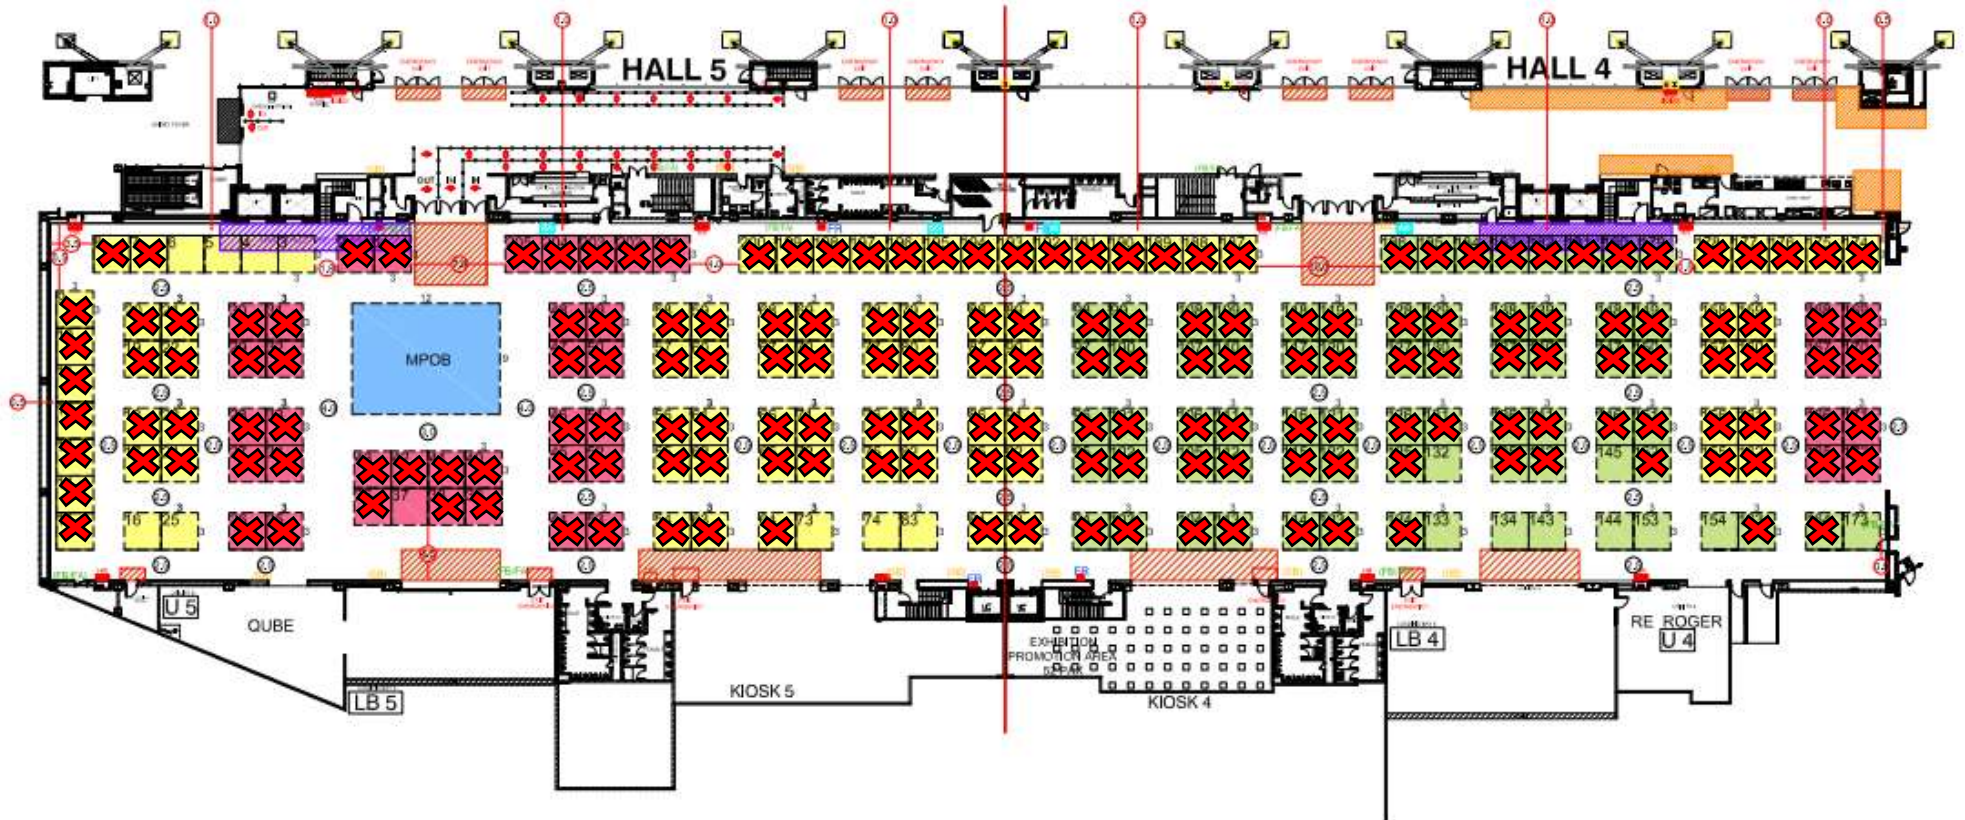

**TOTAL OF 205 nos. 3m x 3m BOOTHS @ HALL 4 - HALL 5
 **TOTAL OF 1 nos. 12m x 6m BOOTHS @ HALL 5

LEGEND :


FR	FIRE EXTINGUISHER	SB	SUIS BOARD	MAX HIGH STRUCTURE 3M & SET BACK 1M FROM WALL	EXHIBITION HALL SIGNAGE
HR	HOSE REEL	DC	DOOR CONTROLLER		
FA	FIRE ALARM	FB	FIRE BREAK GLASS	NON BUILD-UP AREA (PANEL/STRUCTURE)	
AS	ASSET PLUMBING	RS	ROLLER SHUTTER		

NOTE : NON-BUILD AREA ARE CONSTRUCTED WITH TEMPORARY AND REMOVEABLE STRUCTURE ONLY

EVT F290
 *SUBJECT TO KUALA LUMPUR CONVENTION CENTRE APPROVAL

** HALL PLAN UPDATE AS 06032010 IZ

PIPOC 2023
HALL 3, GROUND FLOOR
KUALA LUMPUR CONVENTION CENTRE (KLCC)
7th - 9th NOVEMBER 2023

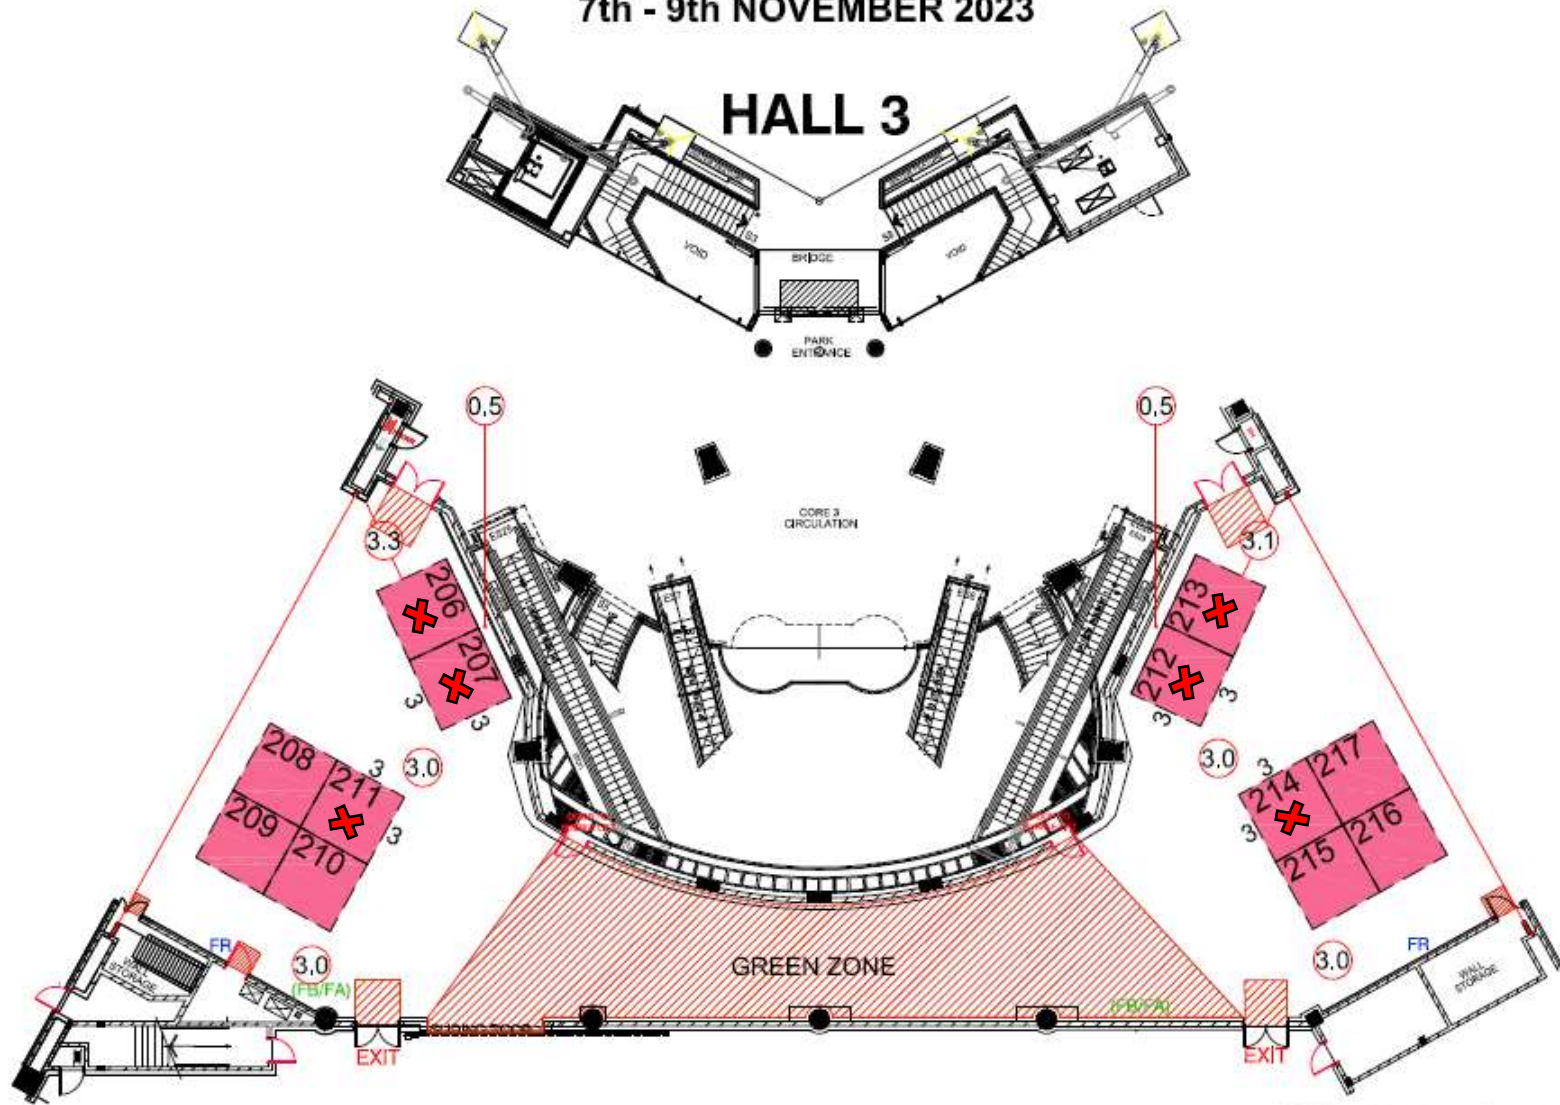

**TOTAL OF 12 nos. 3m x 3m BOOTHS @ HALL 3

LEGEND :

FR	FIRE EXTINGUISHER	SB	SUIS BOARD	MAX HIGH STRUCTURE 3M & SET BACK 1M FROM WALL	EXHIBITION HALL SIGNAGE
HR	HOSE REEL	DC	DOOR CONTROLLER	NON BUILD-UP AREA (PANEL/STRUCTURE)	
FA	FIRE ALARM	FB	FIRE BREAK GLASS		
AS	ASSET PLUMBING	RS	ROLLER SHUTTER		

NOTE : NON-BUILD AREA ARE CONSTRUCTED WITH TEMPORARY AND REMOVEABLE STRUCTURE ONLY


EVT F290
 *SUBJECT TO KUALA LUMPUR CONVENTION CENTRE APPROVAL
 ** HALL PLAN UPDATE AS 06032019 BZ

PIPOC 2023

HALL 1 - HALL 2, GROUND FLOOR

KUALA LUMPUR CONVENTION CENTRE (KLCC)

7th - 9th NOVEMBER 2023

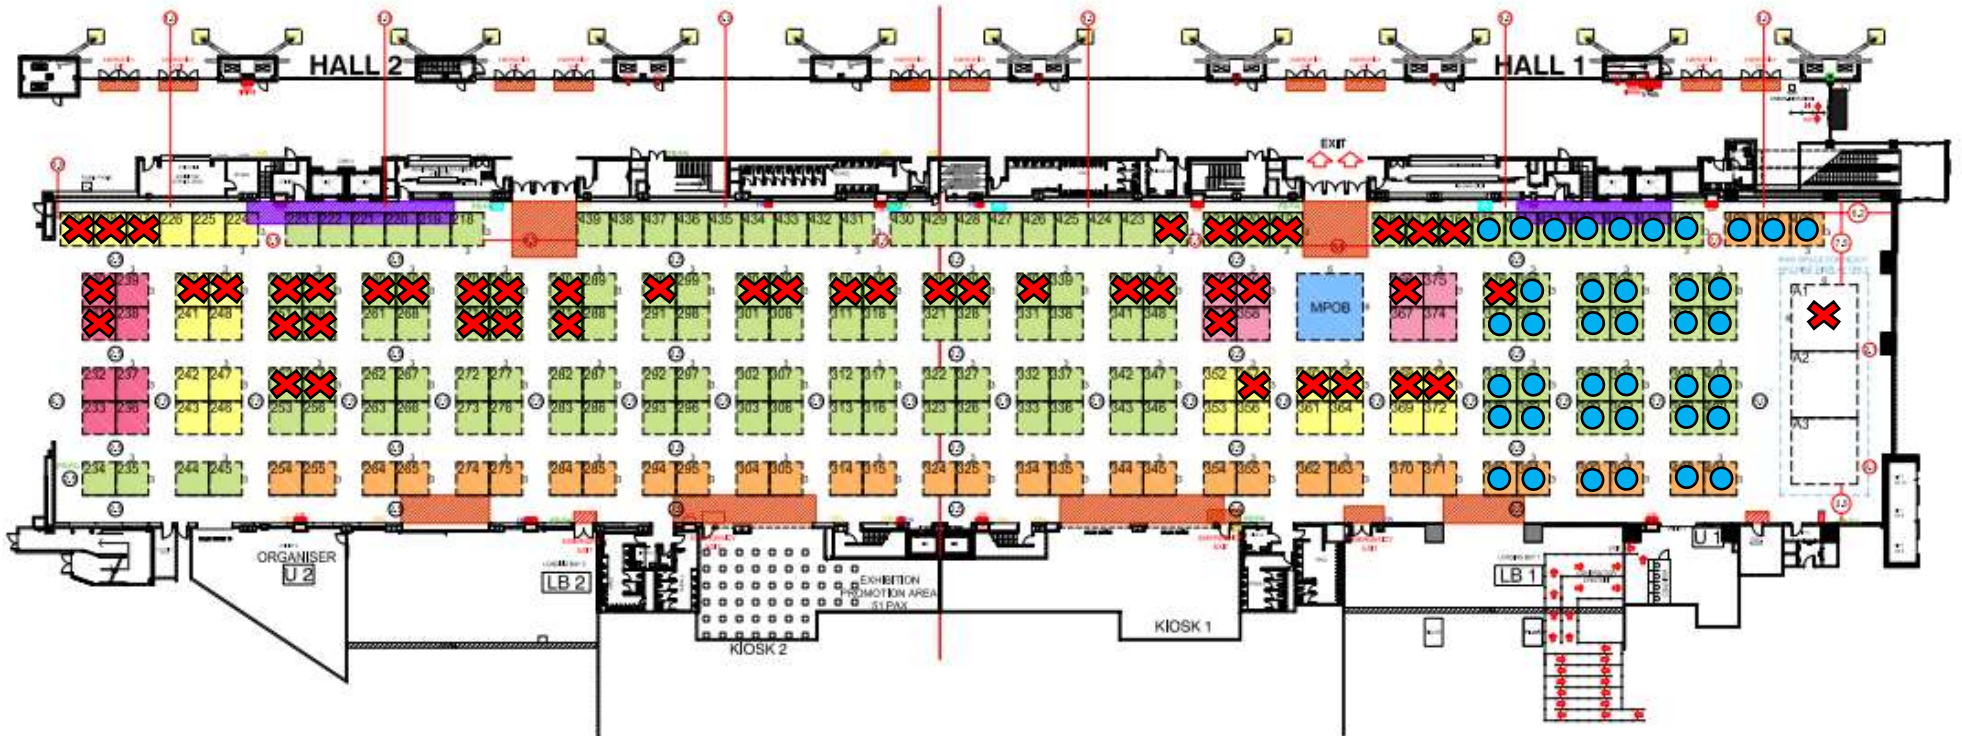

**TOTAL OF 222 nos. 3m x 3m BOOTHS @ HALL 1 - HALL 2
 **TOTAL OF 4 nos. 6m x 6m BOOTHS @ HALL 1 - HALL 2

LEGEND :

FR	FIRE EXTINGUISHER	SB	SUIS BOARD	MAX HIGH STRUCTURE 3M & SET BACK 1M FROM WALL	EXHIBITION HALL SIGNAGE
HR	HOSE REEL	DC	DOOR CONTROLLER	NON BUILD-UP AREA (PANEL/STRUCTURE)	
FA	FIRE ALARM	FB	FIRE BREAK GLASS		
AS	ASSET PLUMBING	RS	ROLLER SHUTTER		

NOTE : NON-BUILD AREA ARE CONSTRUCTED WITH TEMPORARY AND REMOVABLE STRUCTURE ONLY

EVT F290
 *SUBJECT TO KUALA LUMPUR CONVENTION CENTRE APPROVAL