


PIPOC 2025

HALL 4 - HALL 5, GROUND FLOOR

KUALA LUMPUR CONVENTION CENTRE (KLCC)

18th - 20th NOVEMBER 2025

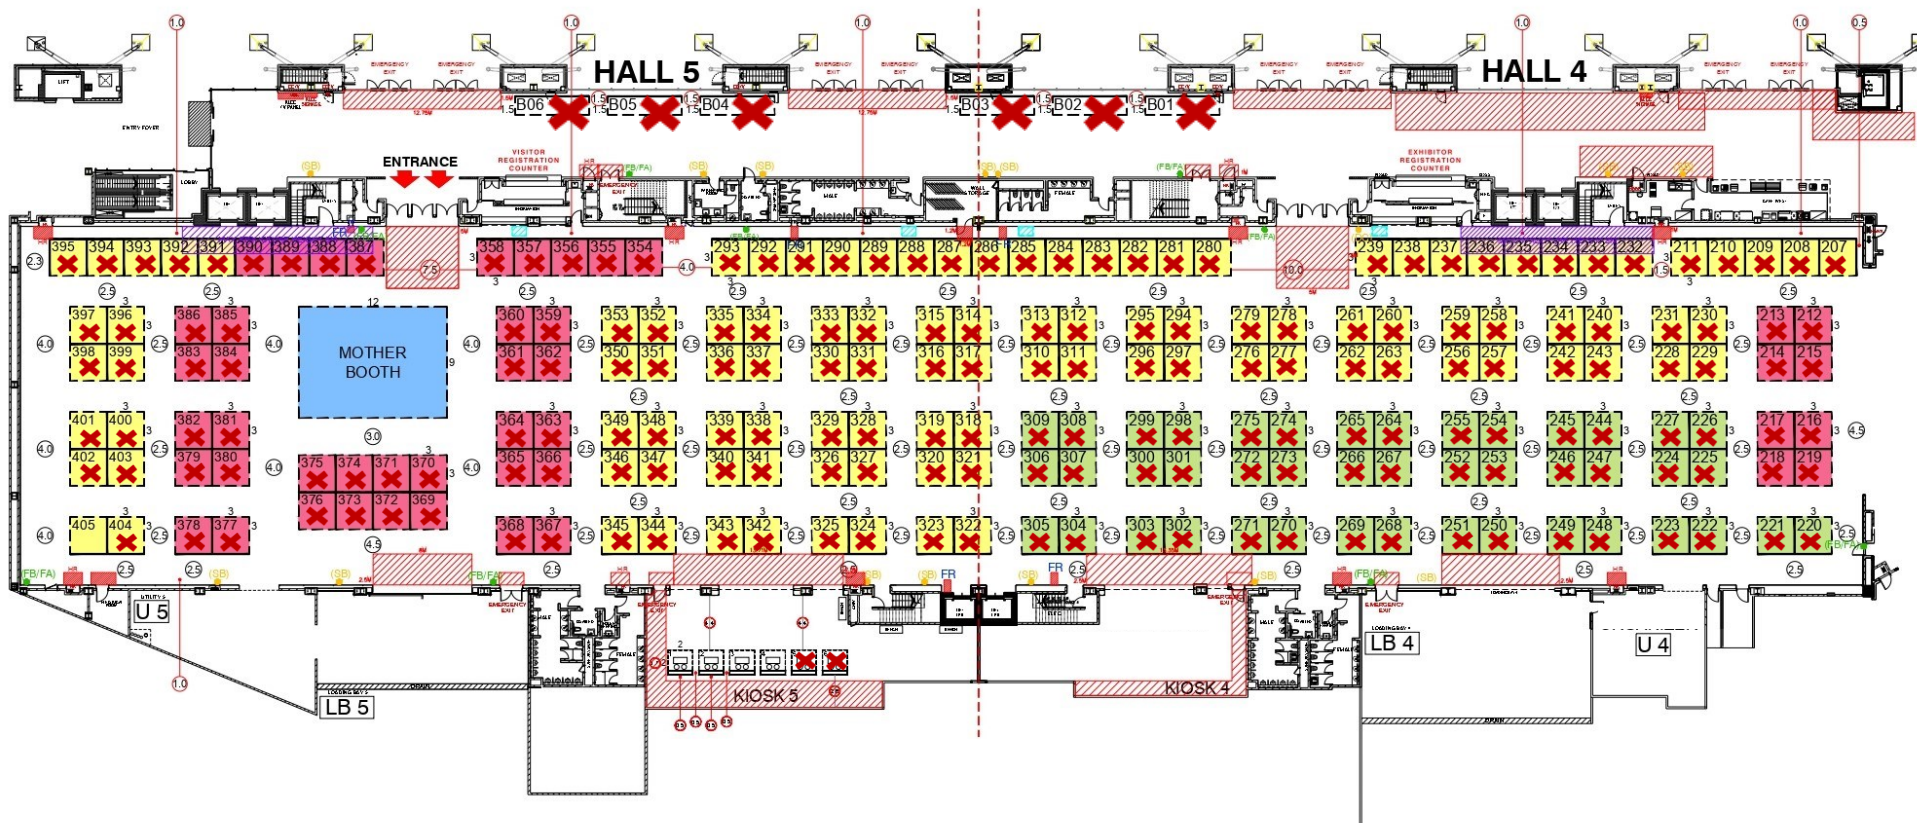


LEGEND :

| | | | | | |
|----------------|-------------------|----|------------------|---|-------------------------|
| FR | FIRE EXTINGUISHER | SB | SUIS BOARD | MAX HIGH STRUCTURE 3M & SET BACK 1M FROM WALL | EXHIBITION HALL SIGNAGE |
| HR | HOSE REEL | DC | DOOR CONTROLLER | NON BUILD-UP AREA (PANEL/STRUCTURE) | |
| FA | FIRE ALARM | FB | FIRE BREAK GLASS | | |
| ASSET PLUMBING | | RS | ROLLER SHUTTER | | |

NOTE : NON-BUILD AREA ARE CONSTRUCTED WITH TEMPORARY AND REMOVABLE STRUCTURE ONLY

EVT F290
*SUBJECT TO KUALA LUMPUR CONVENTION CENTRE APPROVAL
** HALL PLAN UPDATE AS 26022024 ARI

PIPOC 2025
HALL 3, GROUND FLOOR
KUALA LUMPUR CONVENTION CENTRE (KLCC)
18th - 20th NOVEMBER 2025

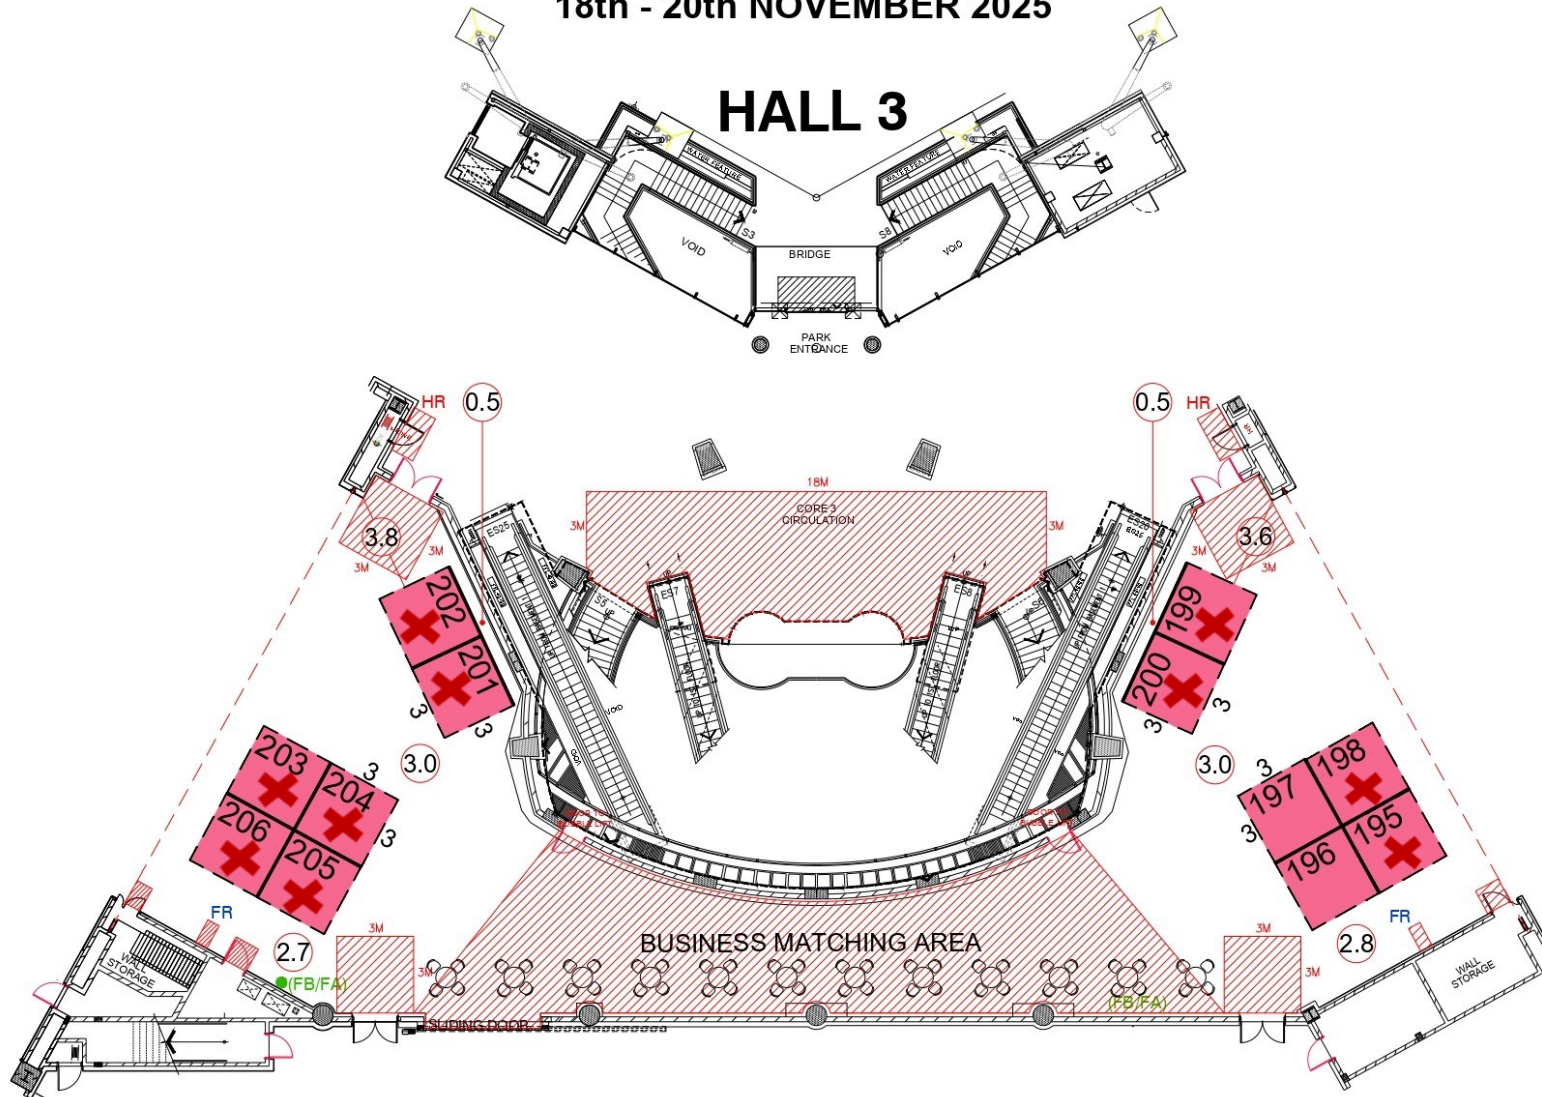

LEGEND :

| | | | | | |
|----------------|-------------------|----|------------------|---|-------------------------|
| FR | FIRE EXTINGUISHER | SB | SUIS BOARD | MAX HIGH STRUCTURE 3M & SET BACK 1M FROM WALL | EXHIBITION HALL SIGNAGE |
| HR | HOSE REEL | DC | DOOR CONTROLLER | NON BUILD-UP AREA (PANEL/STRUCTURE) | |
| FA | FIRE ALARM | FB | FIRE BREAK GLASS | | |
| ASSET PLUMBING | | RS | ROLLER SHUTTER | | |

NOTE : NON-BUILD AREA ARE CONSTRUCTED WITH TEMPORARY AND REMOVEABLE STRUCTURE ONLY

EVT F290
 *SUBJECT TO KUALA LUMPUR CONVENTION CENTRE APPROVAL


** HALL PLAN UPDATE AS 26022024 ARI

PIPOC 2025

HALL 1 - HALL 2, GROUND FLOOR

KUALA LUMPUR CONVENTION CENTRE (KLCC)

18th - 20th NOVEMBER 2025

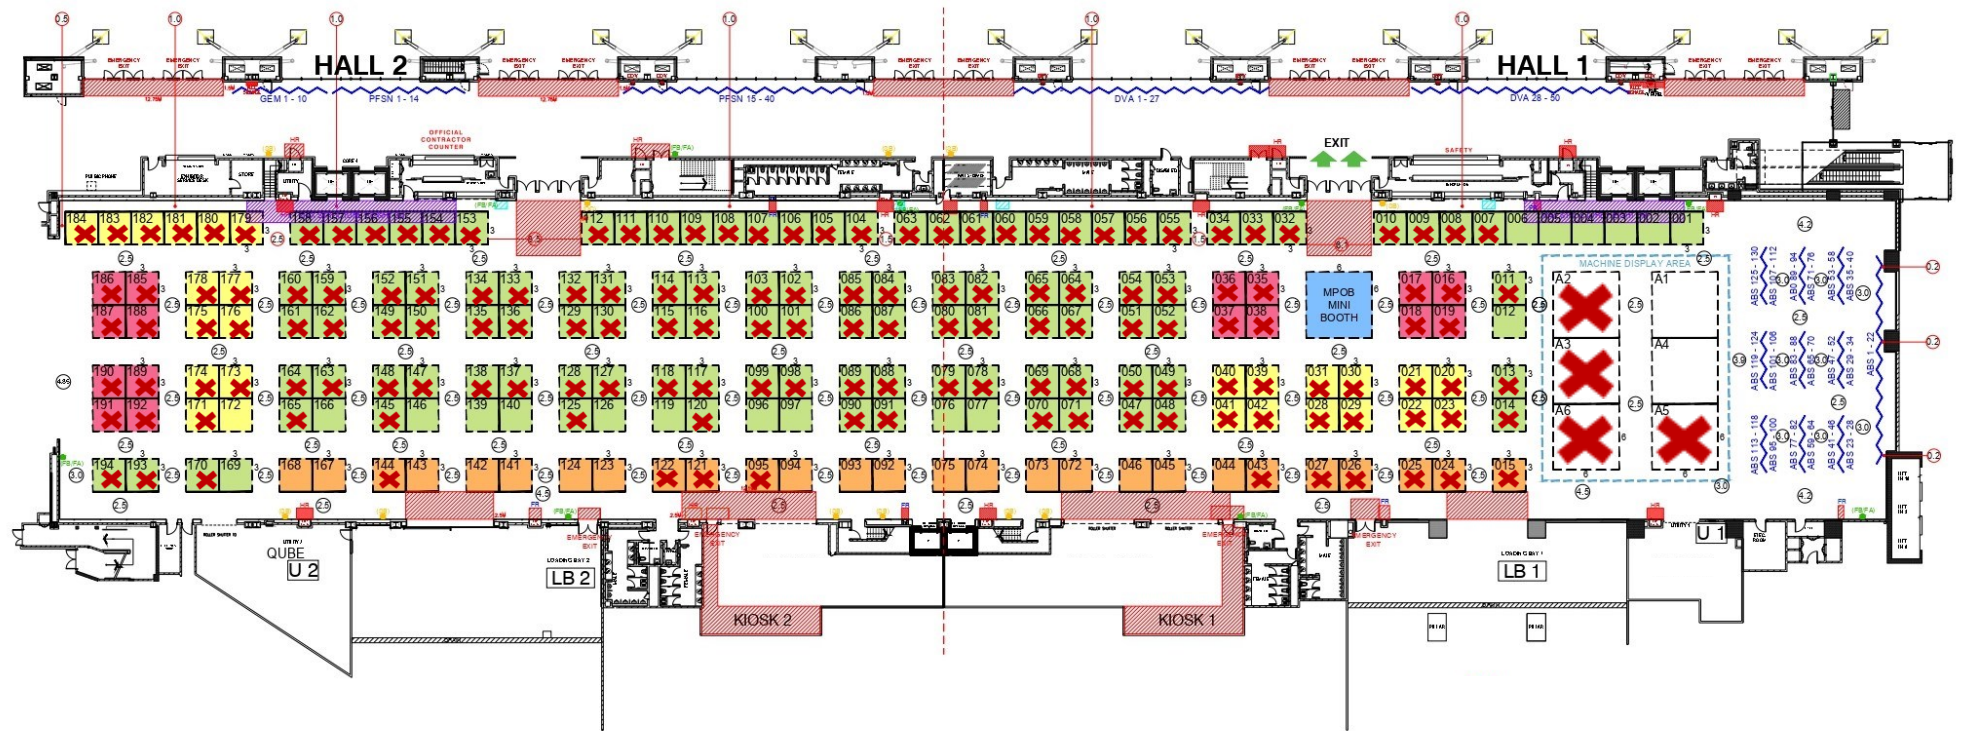

LEGEND :

| | | | | | | | |
|-----------|-------------------|-----------|------------------|--|---|--|-------------------------|
| FR | FIRE EXTINGUISHER | SB | SUIS BOARD | | MAX HIGH STRUCTURE 3M & SET BACK 1M FROM WALL | | EXHIBITION HALL SIGNAGE |
| HR | HOSE REEL | DC | DOOR CONTROLLER | | NON BUILD-UP AREA (PANEL/STRUCTURE) | | |
| FA | FIRE ALARM | FB | FIRE BREAK GLASS | | | | |
| | ASSET PLUMBING | RS | ROLLER SHUTTER | | | | |

NOTE : NON-BUILD AREA ARE CONSTRUCTED WITH TEMPORARY AND REMOVEABLE STRUCTURE ONLY

EVT F290
*SUBJECT TO KUALA LUMPUR CONVENTION CENTRE APPROVAL

** HALL PLAN UPDATE AS 26022024 ARI